


PK. 38,60

Skala 1:100/1:100

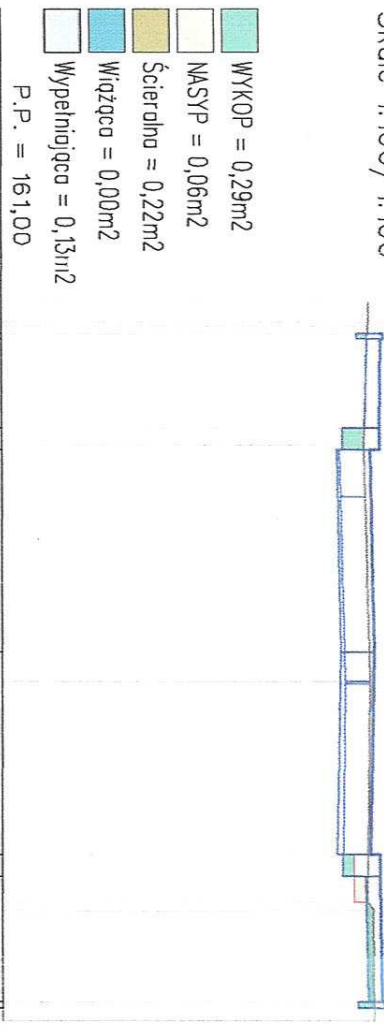

RZĘDNE PROJEKTOWANE	RZĘDNE SPODU PROJ. NAWIERZCHNI	RZĘDNE TERENU	ODLEGŁOŚCI
166,12	165,91	165,96	-4,75
166,12	165,91	165,96	-4,45
166,12	165,91	165,96	-4,45
166,12	165,91	165,96	-4,45
166,12	165,91	165,96	-4,25
166,10	165,91	165,96	-3,05
166,10	165,91	165,96	-2,82
166,10	165,91	165,96	-2,75
166,10	165,91	165,96	-2,11
166,03	165,58	165,96	0,00
166,03	165,58	165,97	0,40
166,03	165,58	165,97	0,43
166,98	165,53	165,94	2,75
166,10	165,60	165,93	3,05
166,10	165,60	165,93	3,39
166,10	165,91	166,02	3,51
166,10	165,91	166,01	3,56
166,13	165,94	166,03	4,75
166,16	165,81	166,03	4,83
166,16	165,81	166,03	5,00