


PK. 547,90

Skala 1:100/1:100

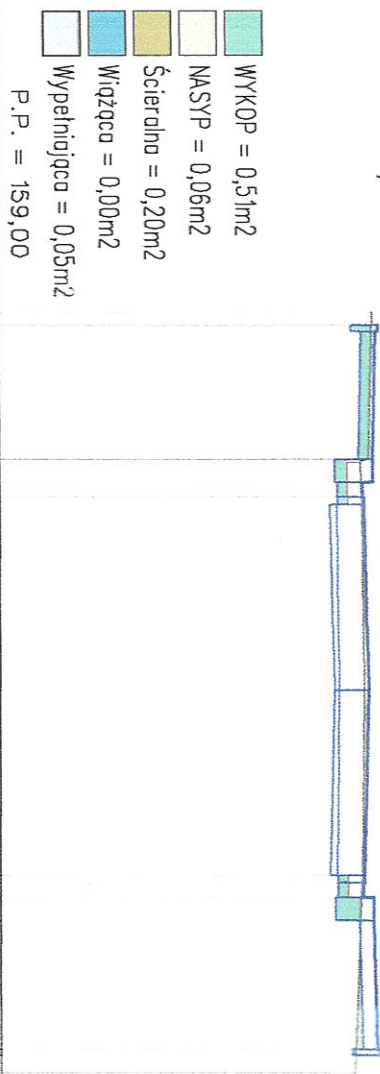

RZĘDNE PROJEKTOWANE	163,99 163,99 163,99 163,99	163,92 163,92 163,92 163,92	163,86	163,80 163,80 163,80 163,80	163,96 163,99 163,99 163,99
RZĘDNE SPODU PROJ. NAWIERZCHNI	163,64 163,77 163,77 163,77	163,73 163,73 163,73 163,73	163,41	163,35 163,45 163,45 163,45	163,77 163,64 163,64 163,64
RZĘDNE TERENU	163,92 163,92 163,92 163,92	163,87 163,76 163,76 163,76	163,80	163,77 163,76 163,76 163,76	163,67
ODLEGŁOŚCI	-5,00 -4,83 -4,75	-3,00 -3,00 -3,00 -3,00 -2,45 -2,45 -2,45	0,00	2,45 2,50 2,50 2,50 3,05	4,75 4,83 5,06